




SECTION A-A

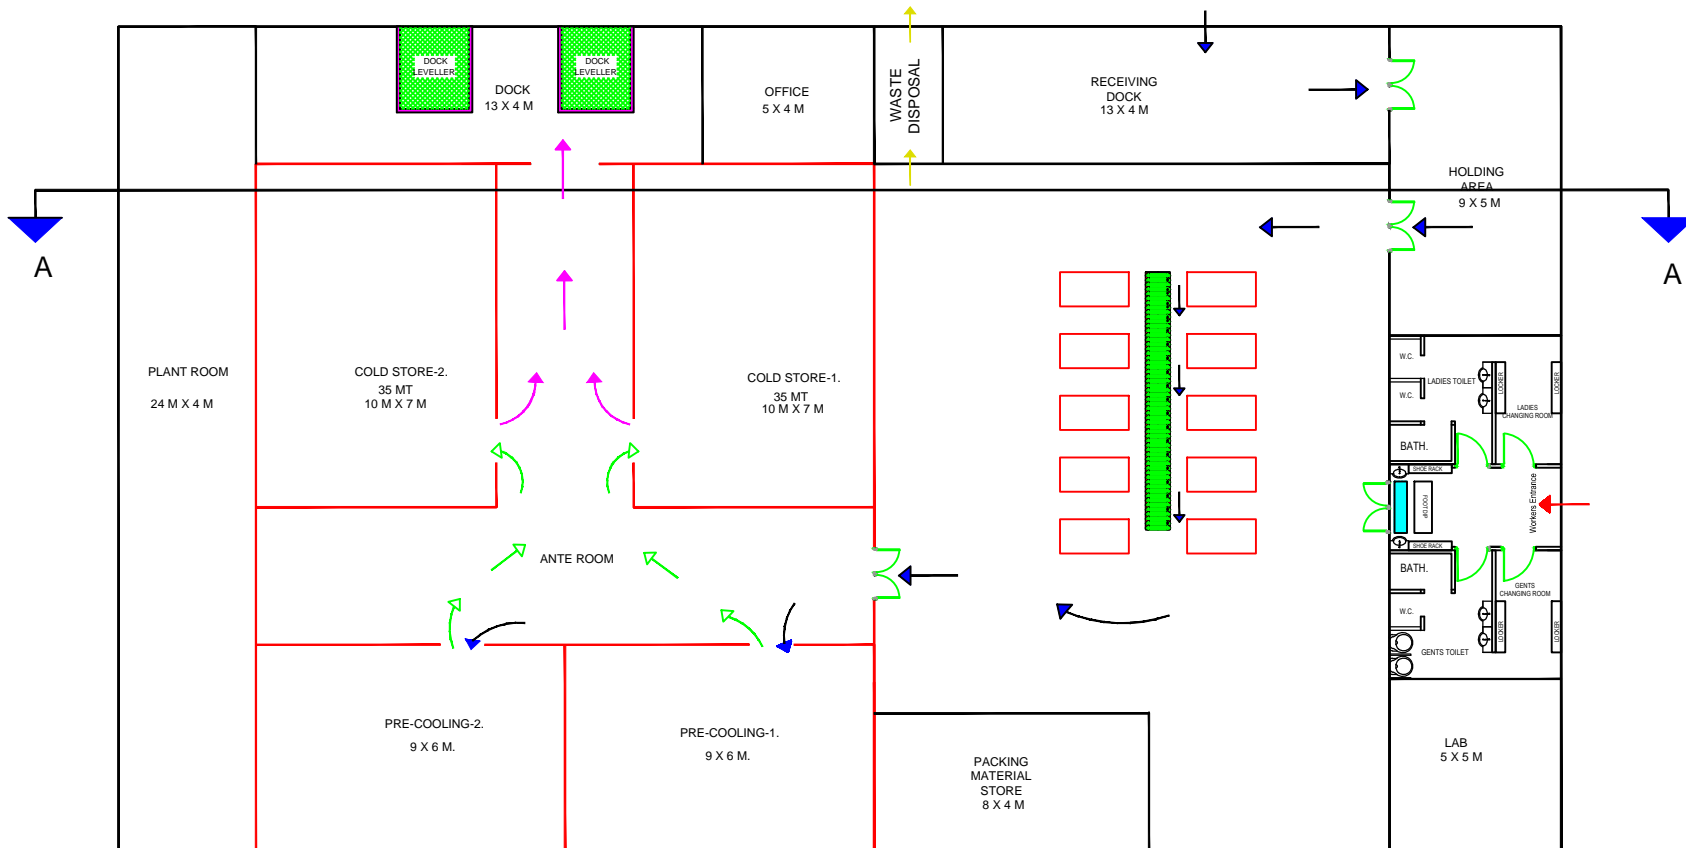

EXPORT ORIENTED PACKHOUSE FOR CUSTARD APPLE
(2MT/HR CONVEYOR LINE WITH GRADING/SORTING TABLES)
LARGE FACILITY