


SECTION A-A




SECTION A-A

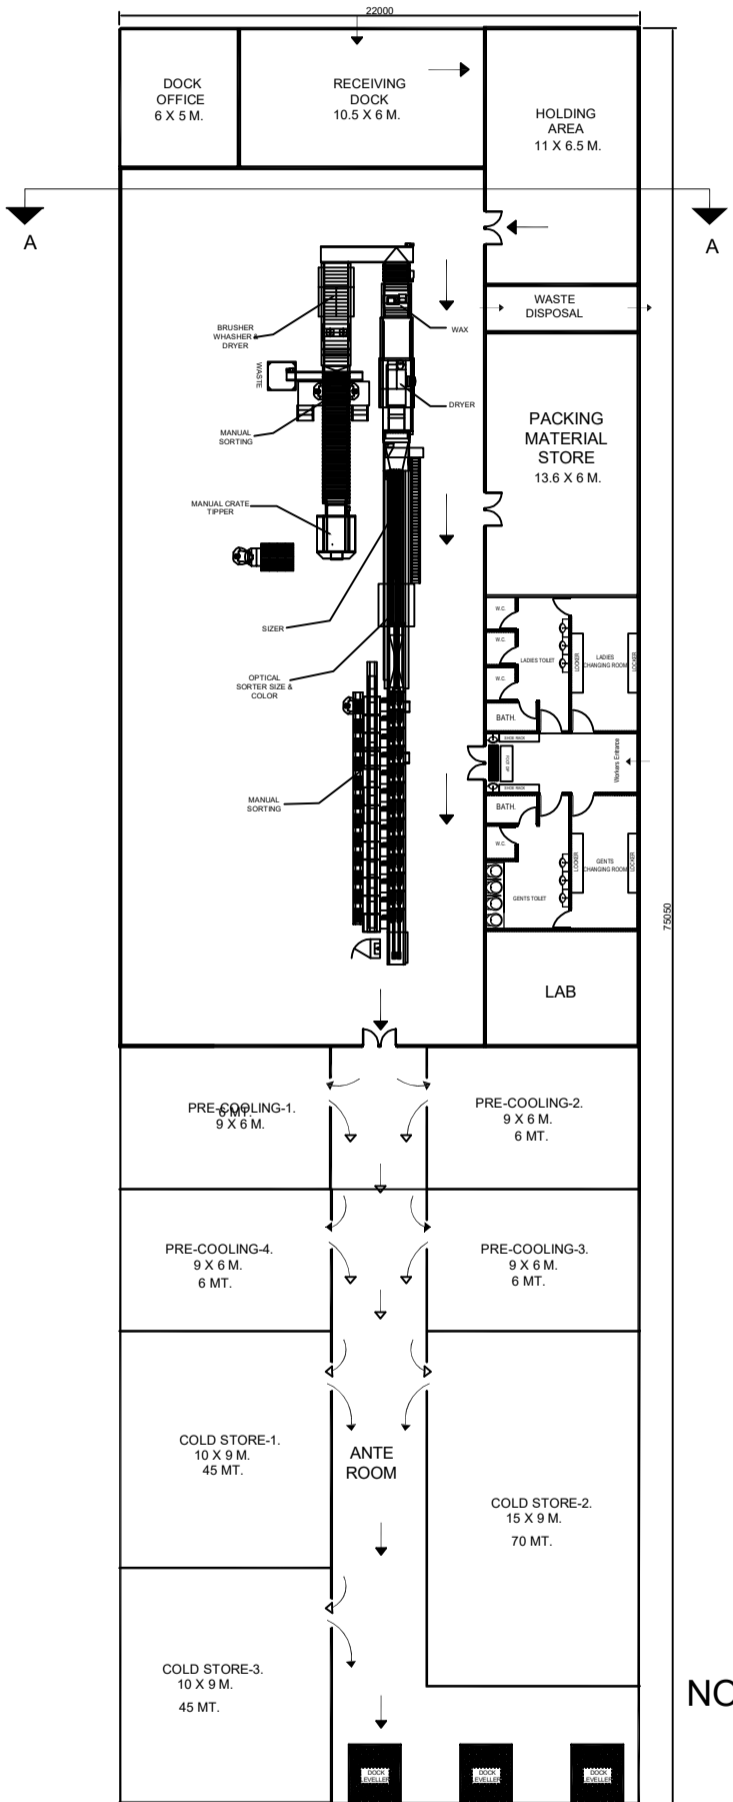

OPTION - 1

A

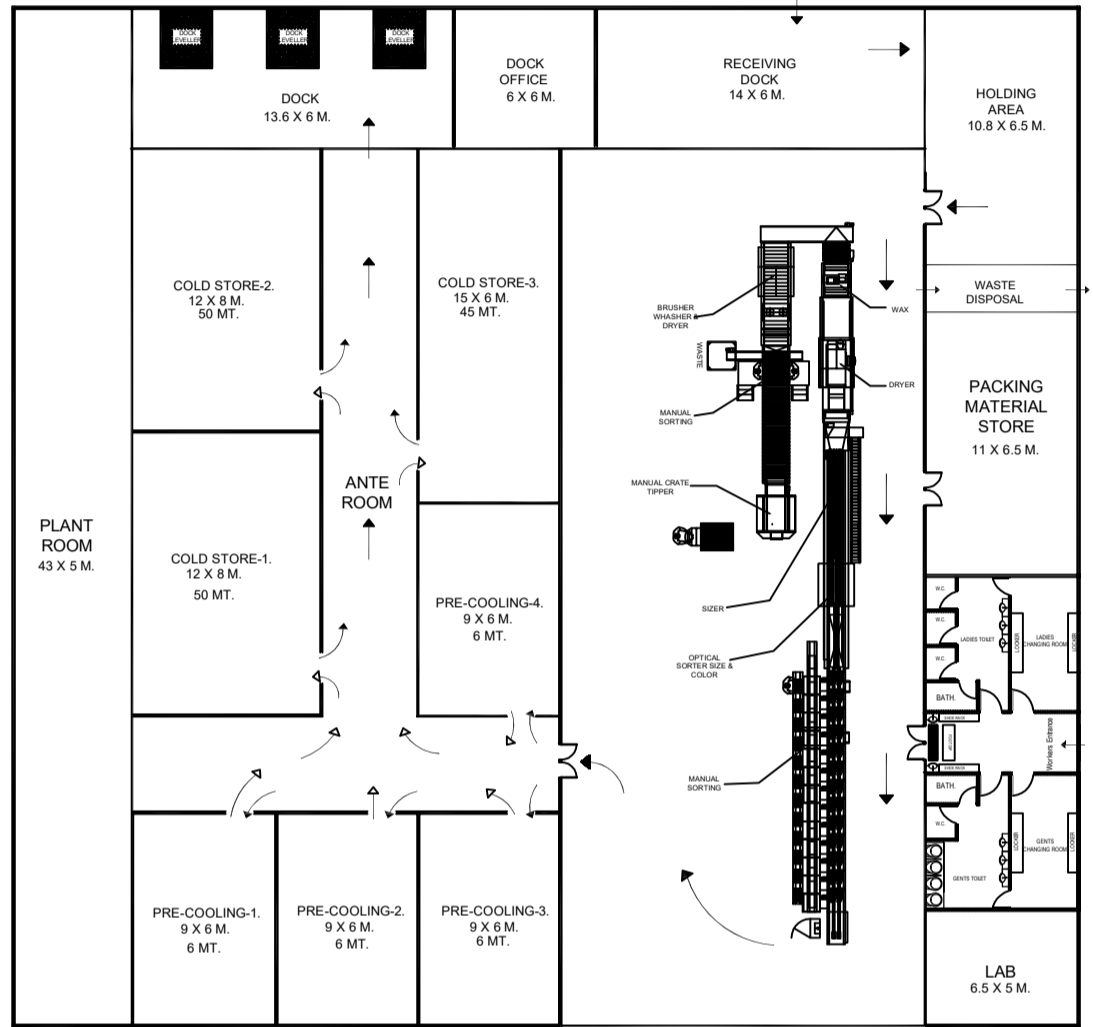

OPTION - 2

A

NOTE - PLANT ROOM CONSIDERED ABOVE THE DOCK

EXPORT ORIENTED PACKHOUSE FOR SWEET ORANGE (5MT/HR WASHING/WAXING/GRADING/SORTING LINE) LARGE FACILITY