


SECTION A-A

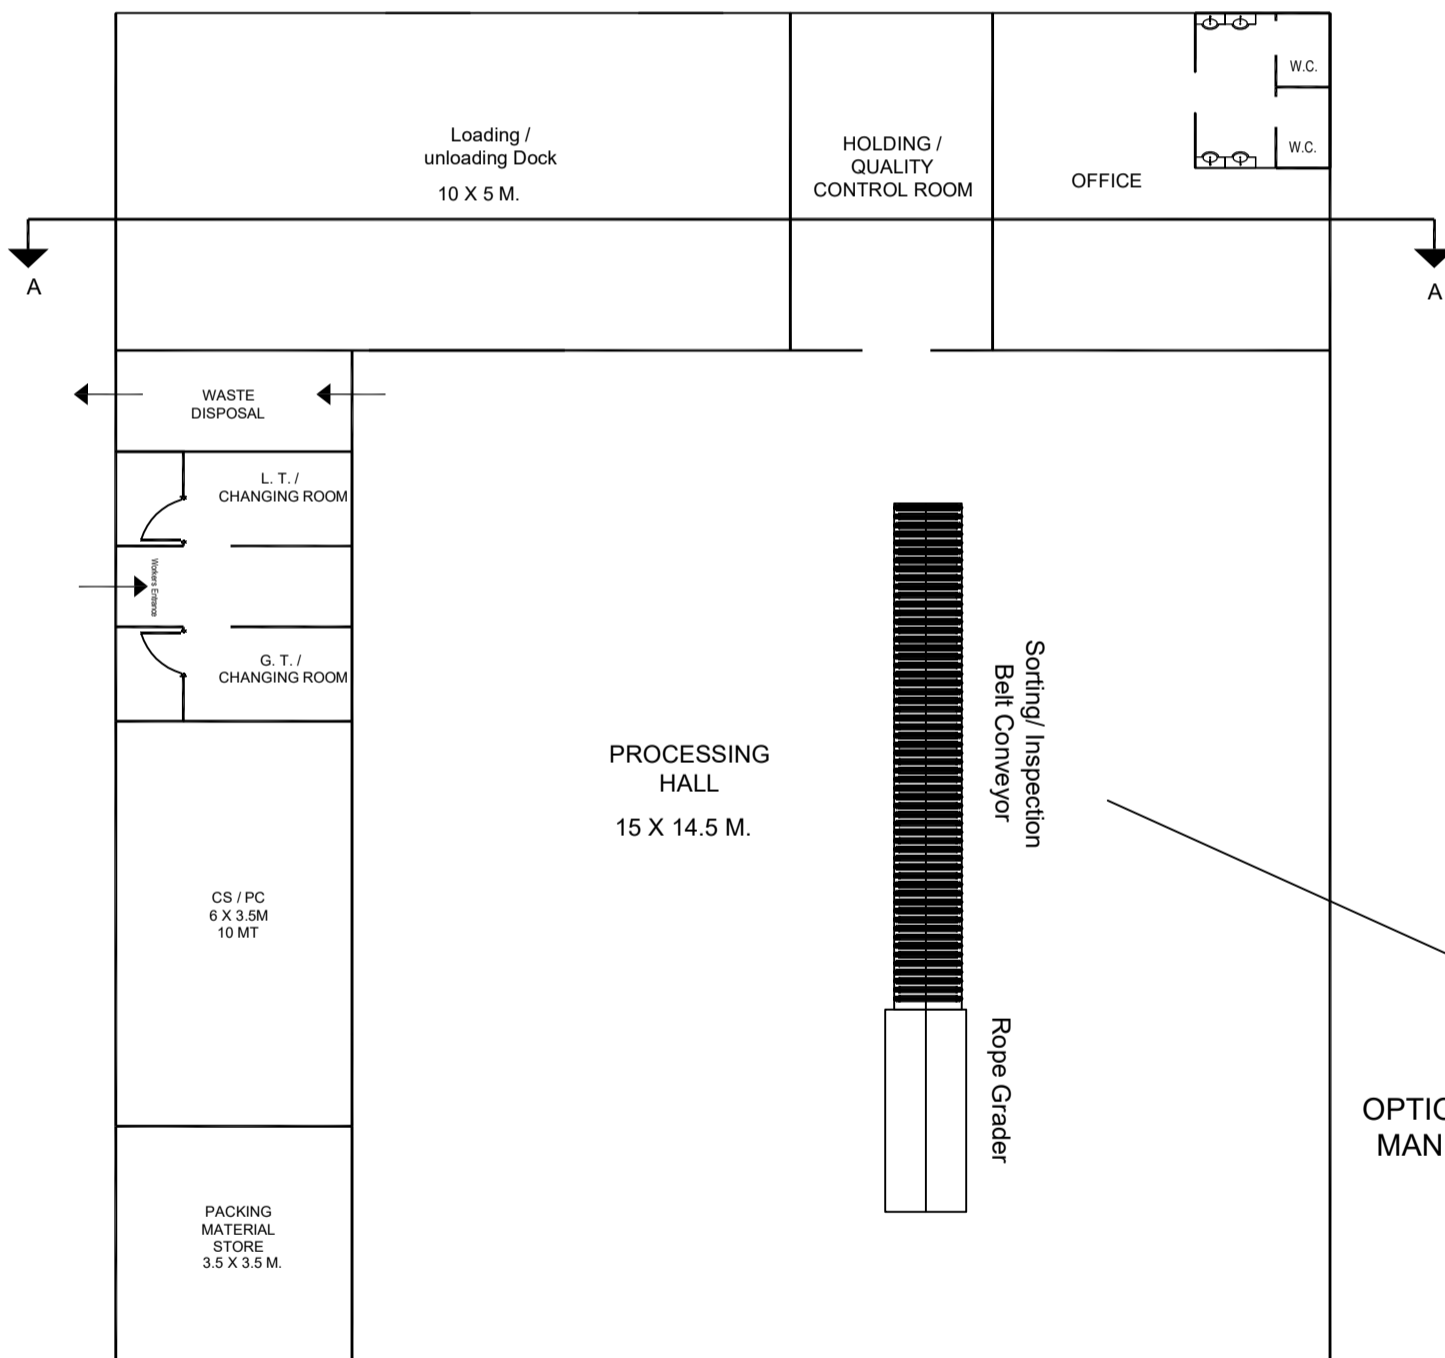

OPTIONALLY, CONVEYOR WITH TABLES FOR MANUAL GRADING/SORTING MAY ALSO BE CONSIDERED

PACKHOUSE FOR SWEET ORANGE (2MT/HR GRADING/SORTING LINE- OPTIONAL)
SMALL FACILITY