


SECTION A-A

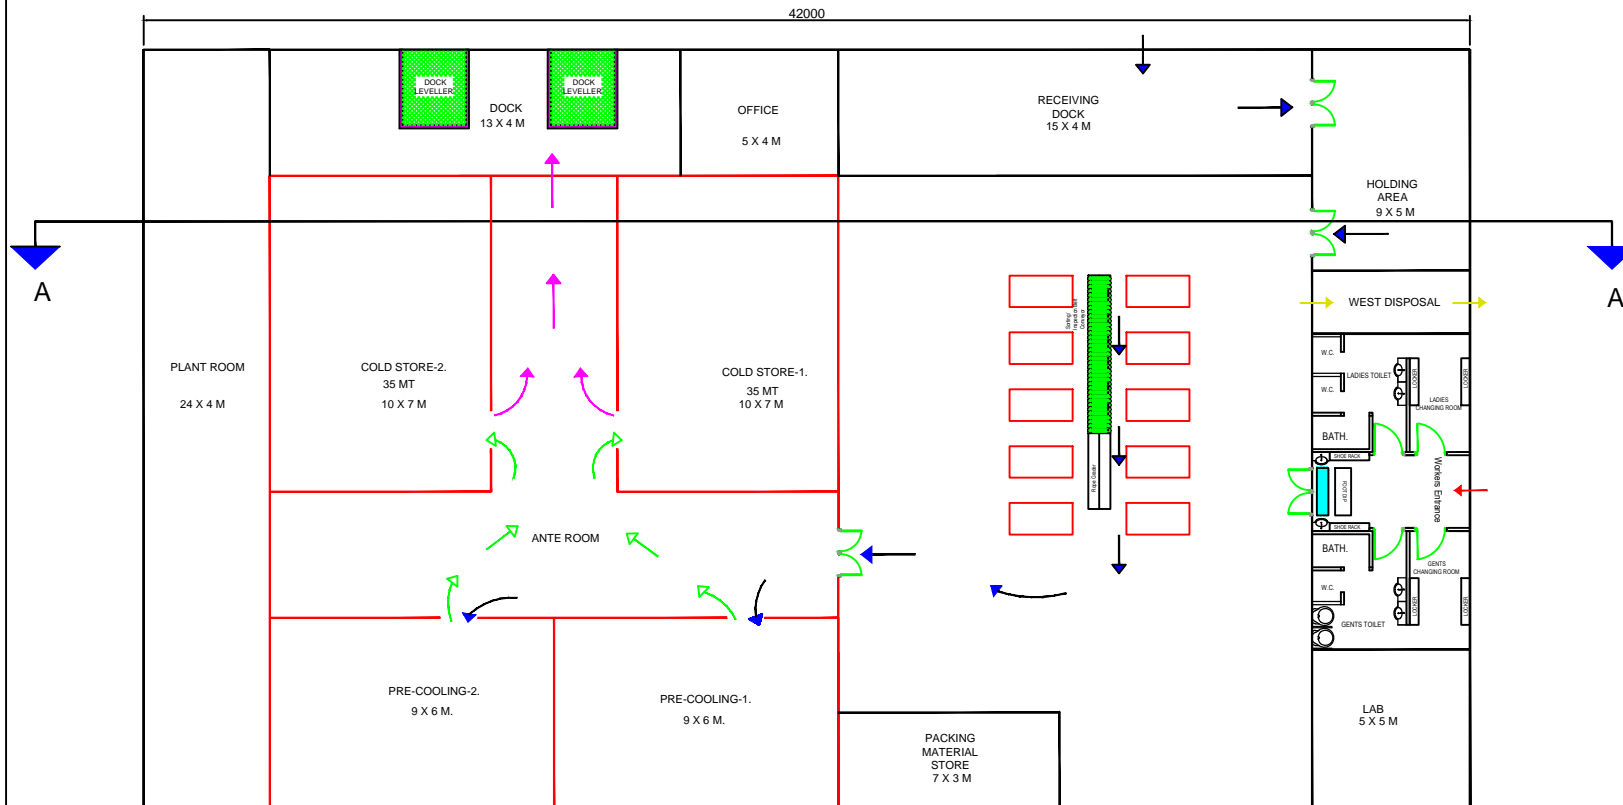

EXPORT ORIENTED PACKHOUSE FOR STRAWBERRY  
(2MT/HR CONVEYOR LINE+GRADING/SORTING TABLES)  
LARGE FACILITY